


KOMPOST STAMMHÖLZER/SICHTSCHUTZ

14,50

-11,50-
-13,50-

-3m

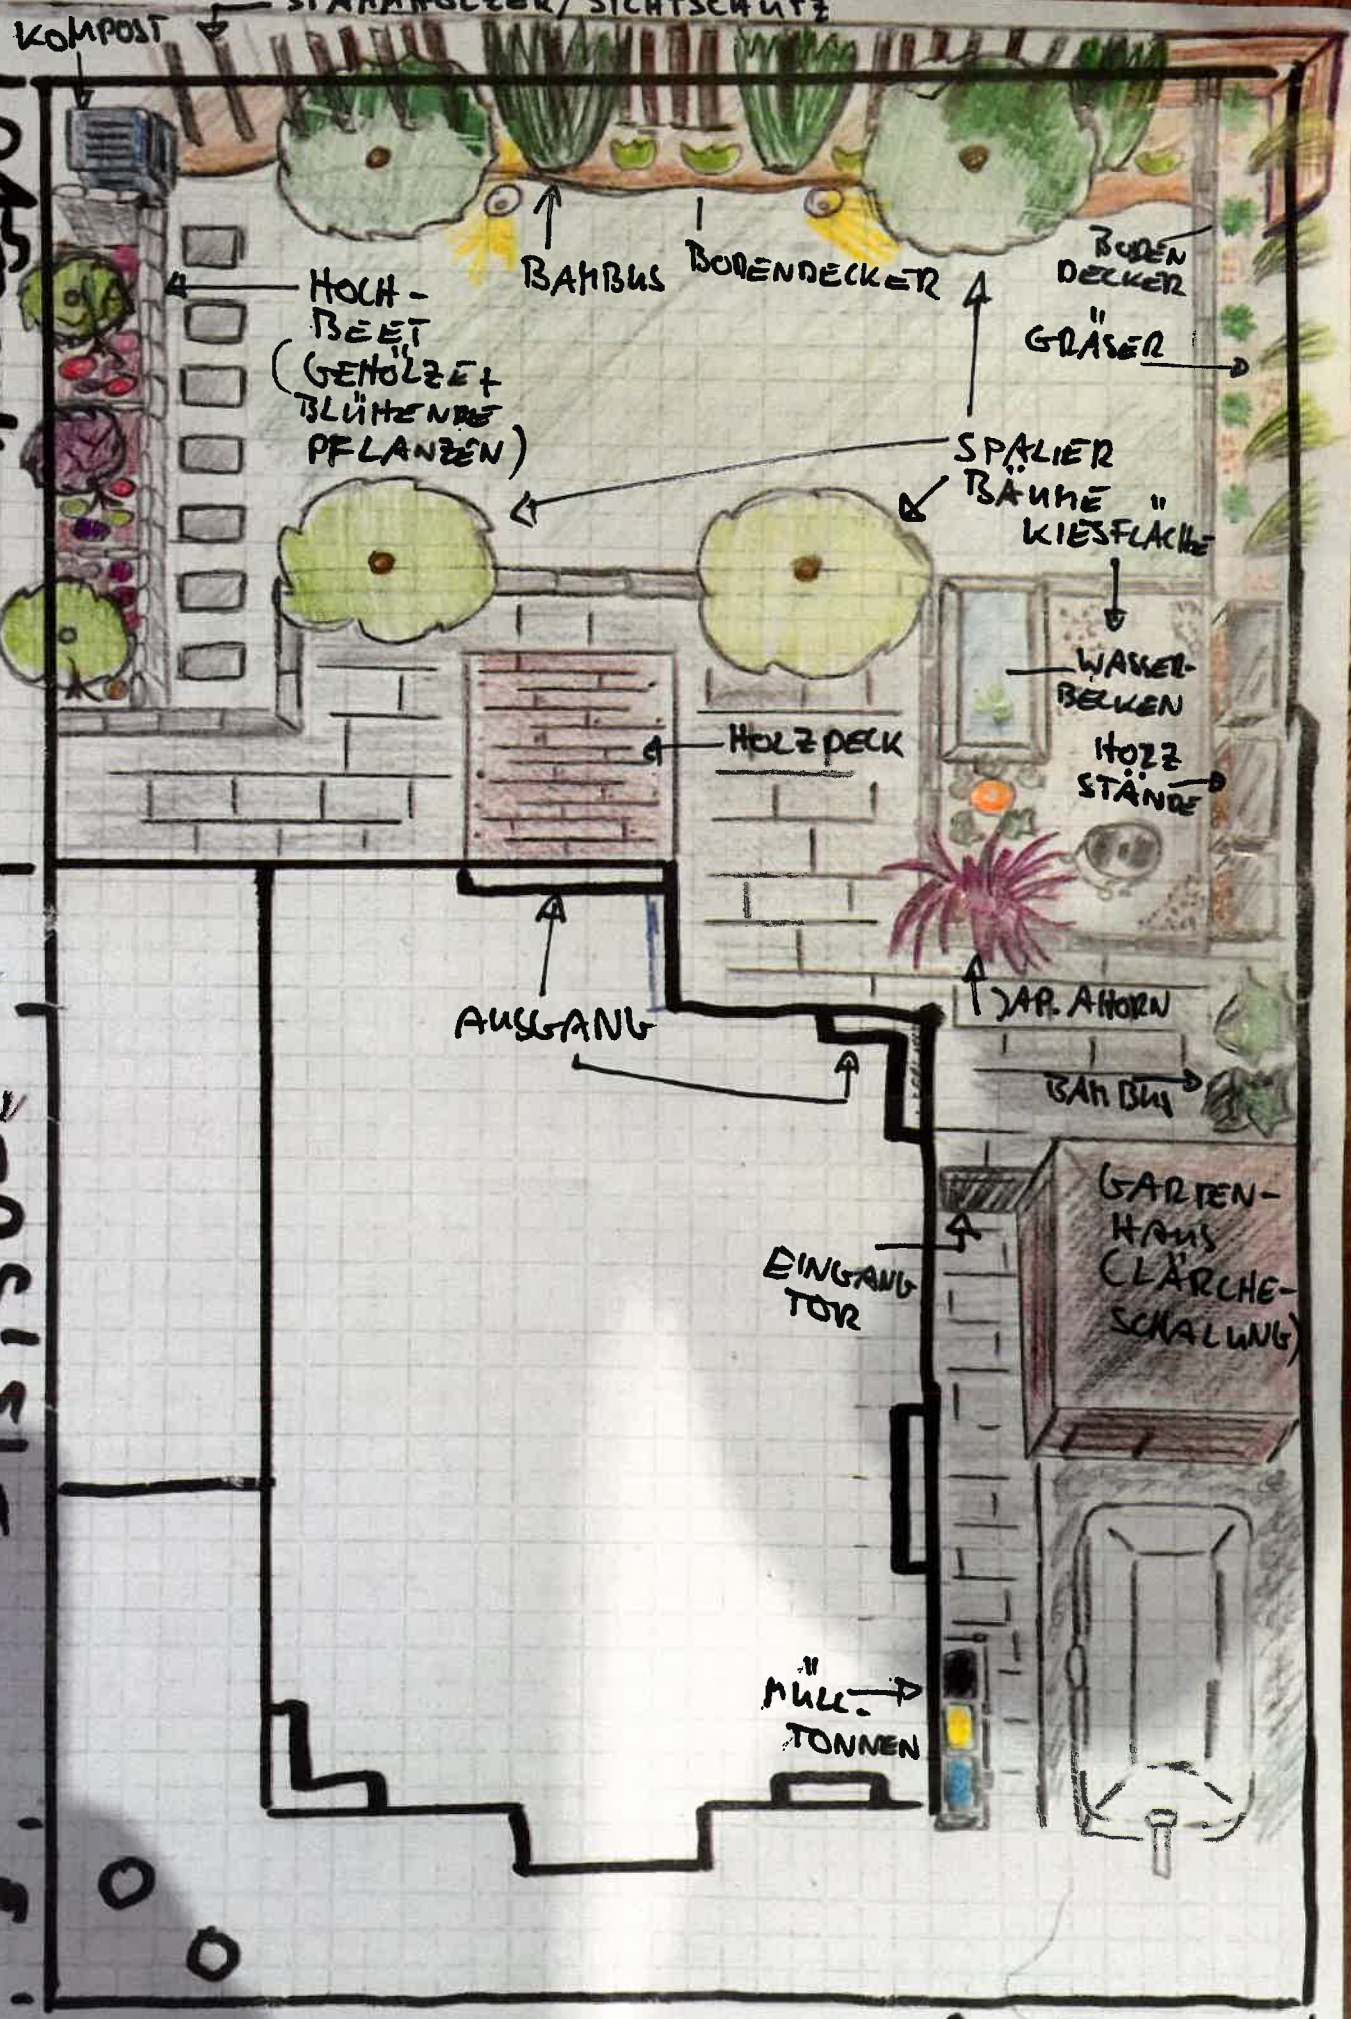

-540-